




**OHANA 20**

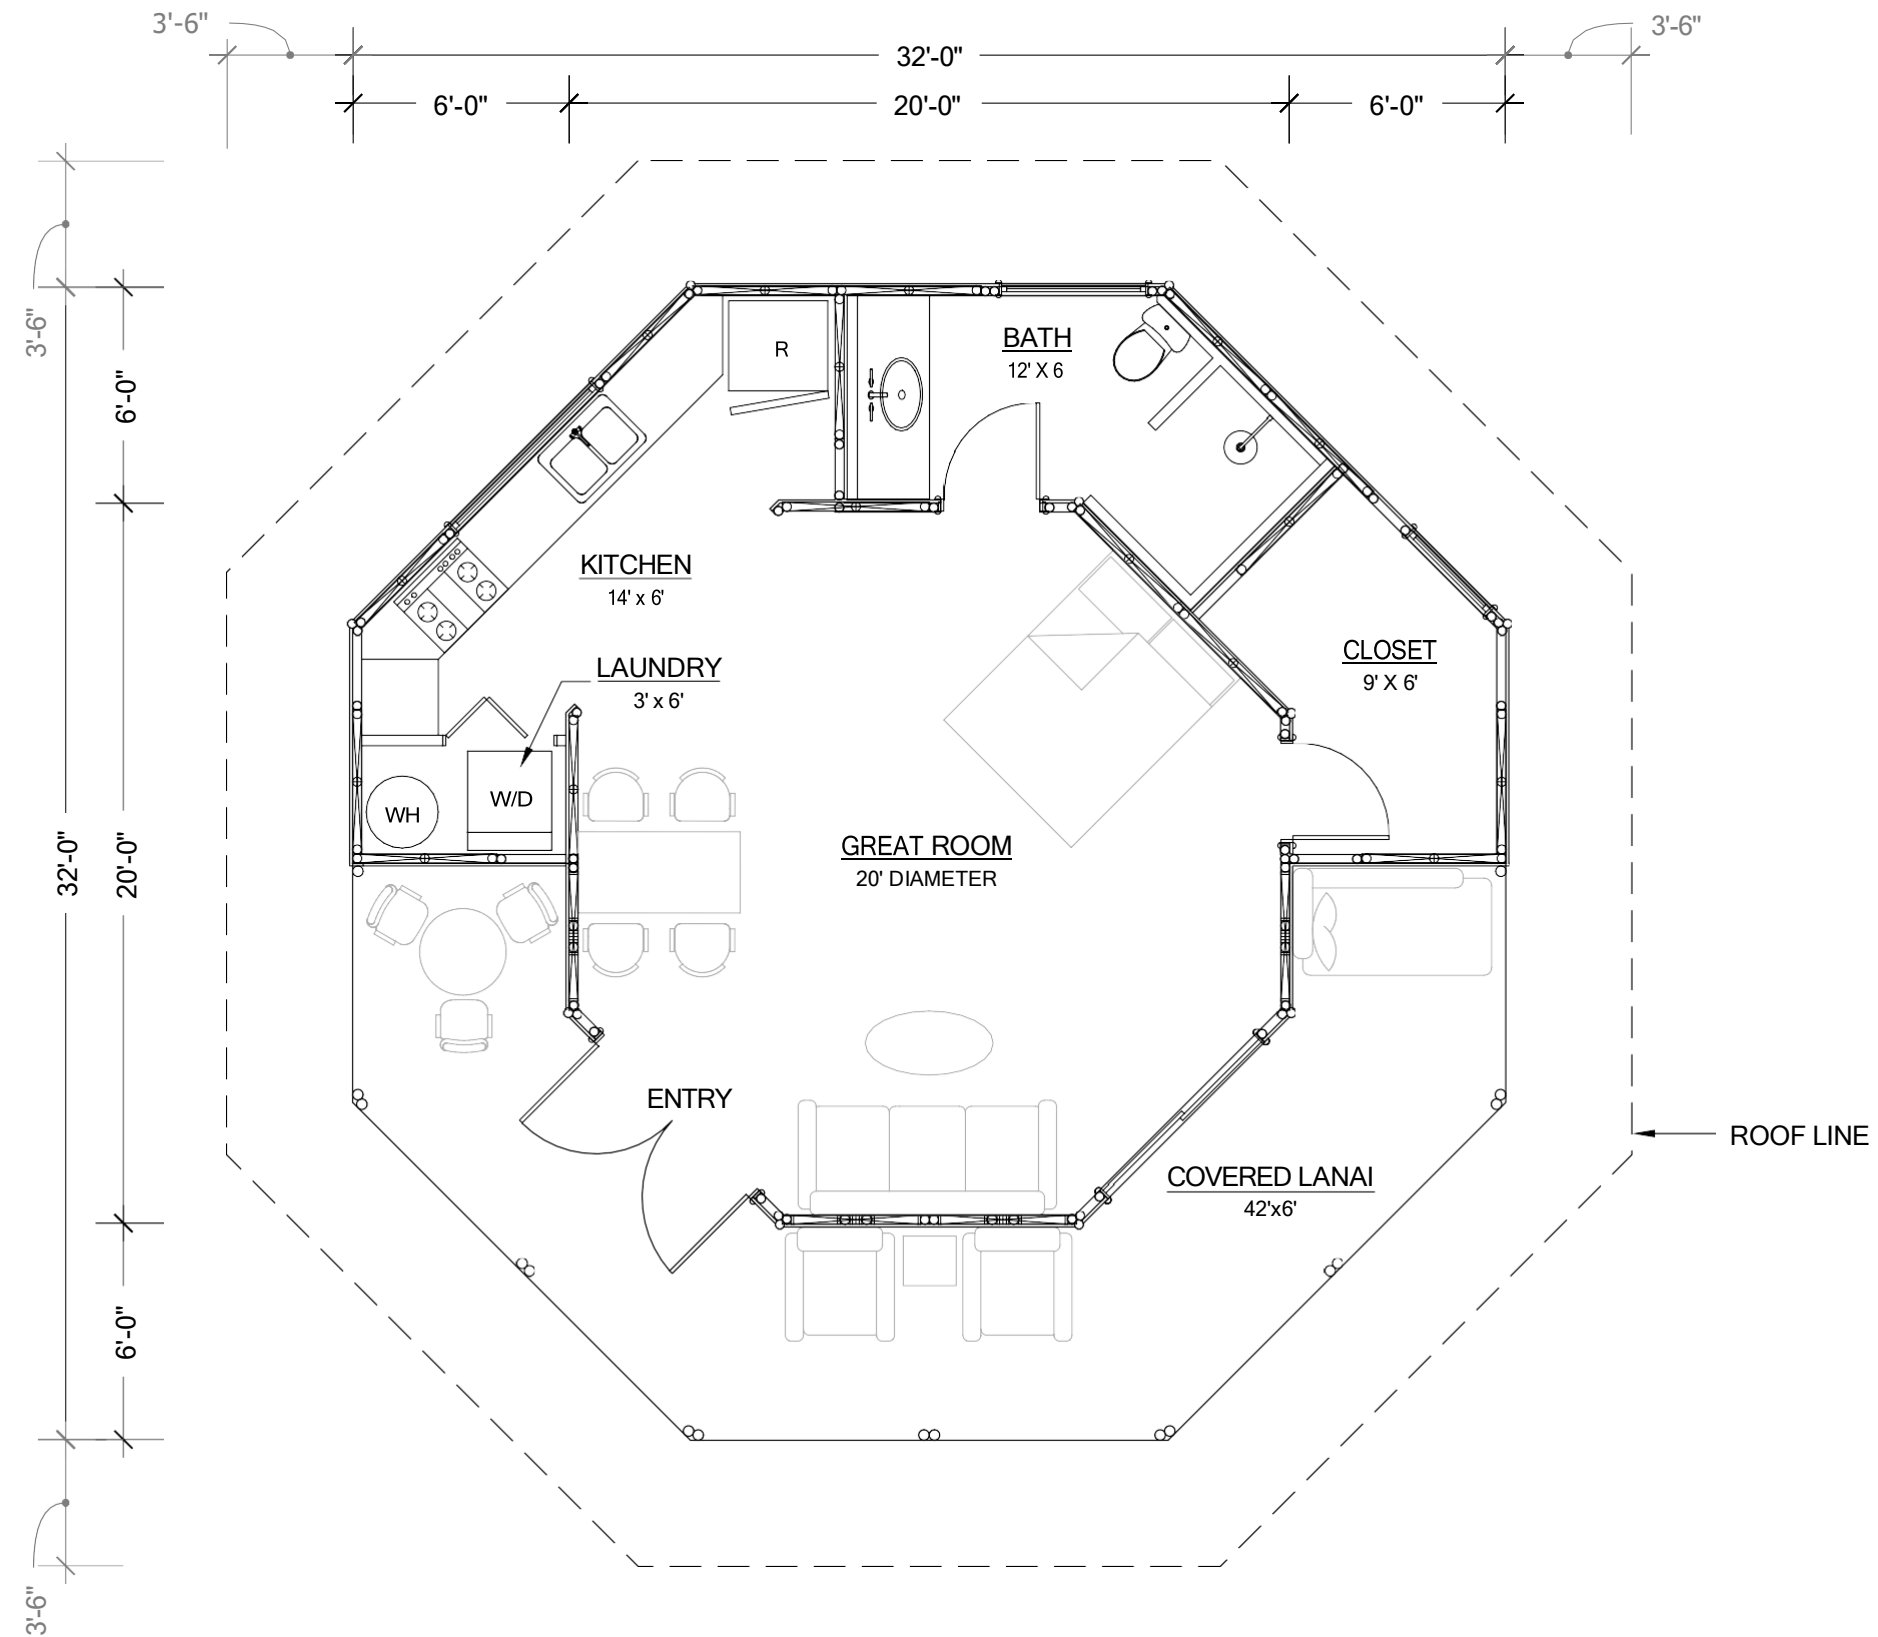

**OHANA 20 - OPTION A**

SCALE: 3/16" = 1'-0"

SQUARE FOOTAGE	SQUARE FOOTAGE KEY
INTERIOR = 590 GSF	GSF = GROSS SQUARE FOOTAGE
COVERED LANAI = 258 GSF	EXTERIOR OF WALLS
	NSF = NET SQUARE FOOTAGE
	INTERIOR OF WALLS

